


JLD
 JLD Architecture & Planning
 10250 Road 35 Mancos, CO
 (760) 703-4468 ARC# 00404371

**DOLORES SCHOOL DISTRICT
 TRANSPORTATION BUILDING
 FLOOR PLAN**

3-27-18 1/8"=1'-0"

SHEET NUMBER
1

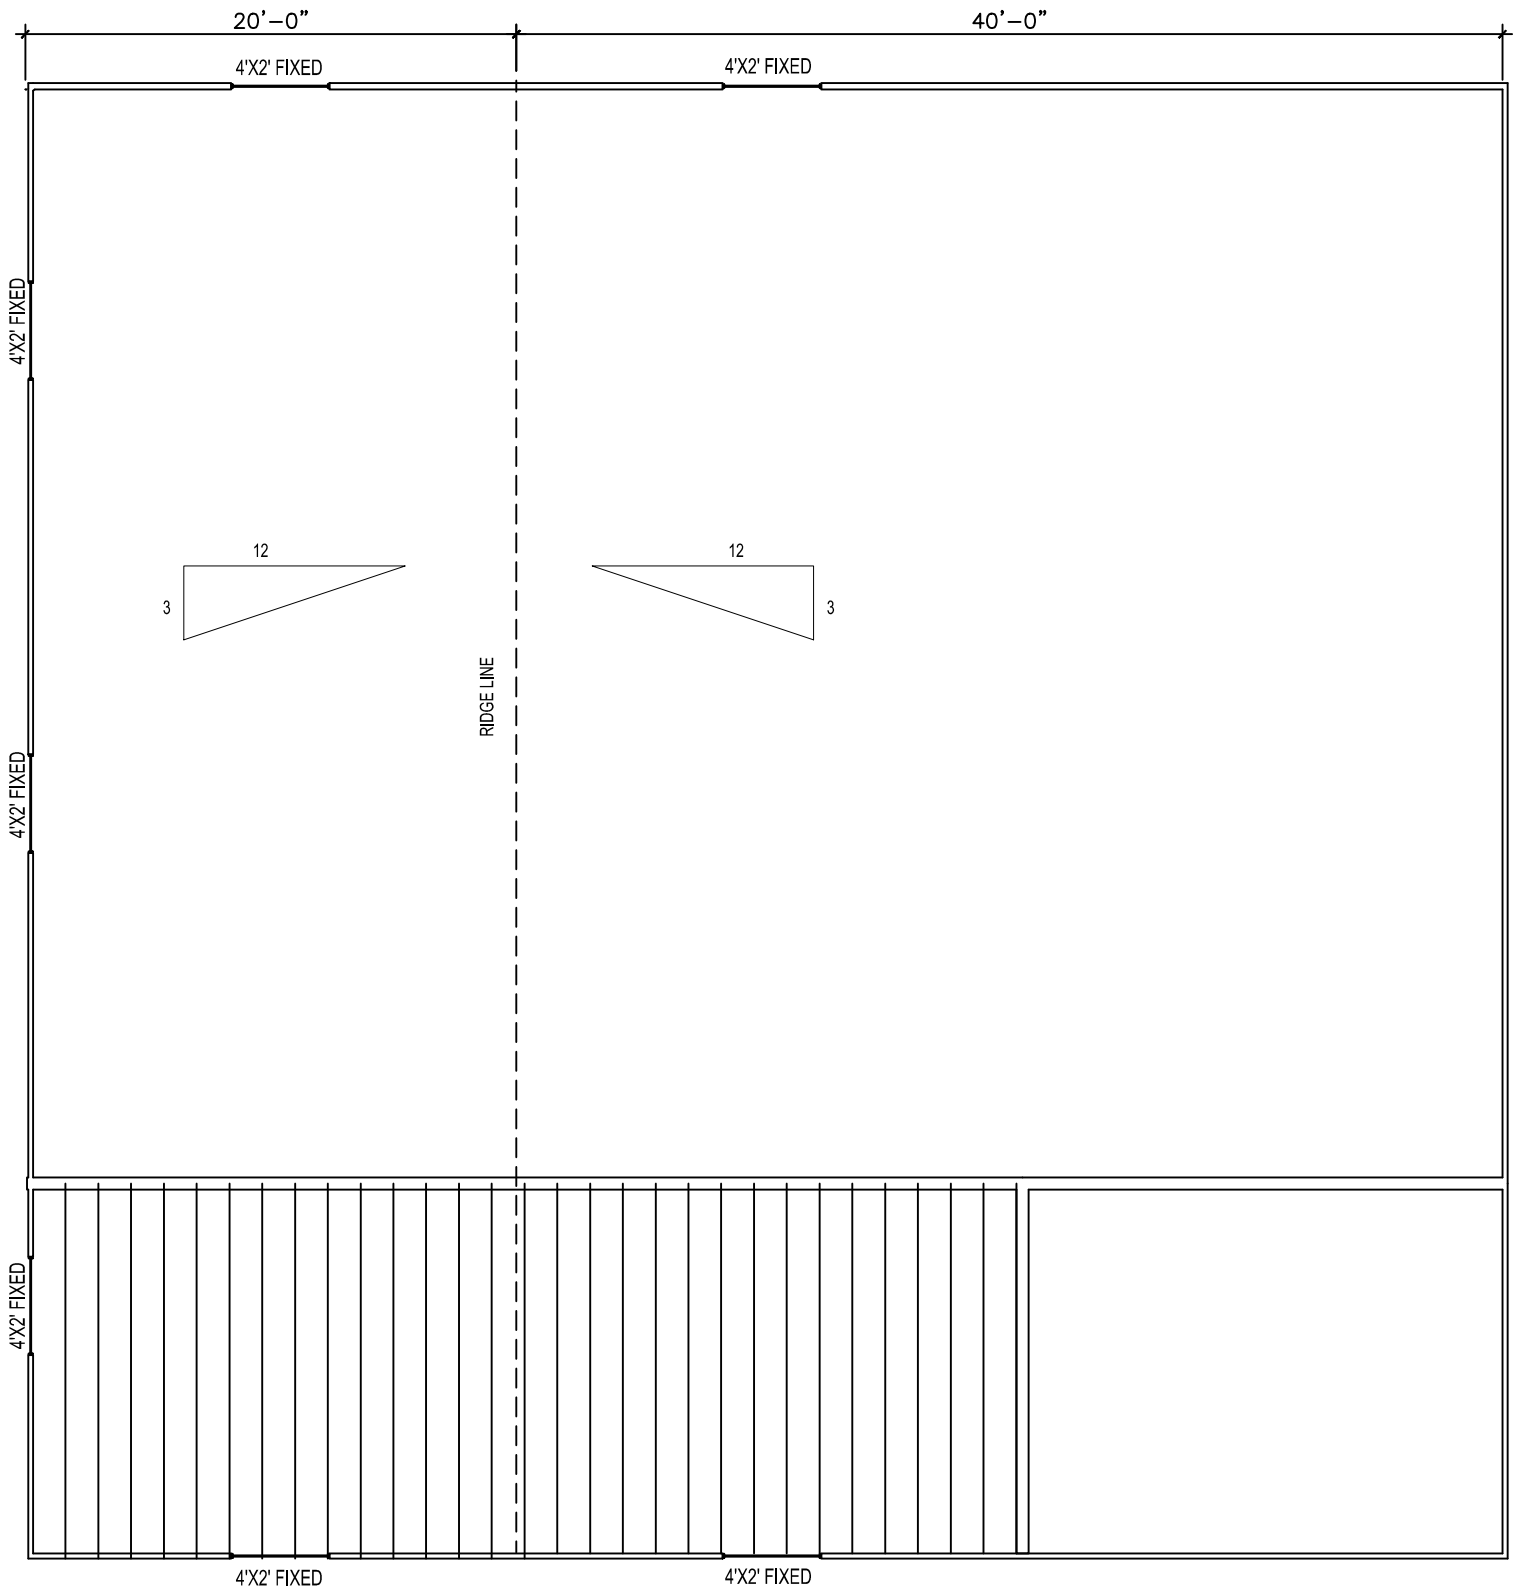

JLD
 JLD Architecture & Planning
 10250 Road 35 Mancos, CO
 (760) 703-4468 ARC# 00404371

**DOLORES SCHOOL DISTRICT
 TRANSPORTATION BUILDING
 2ND FLOOR PLAN** 3-27-18 1/8"=1'-0"

SHEET NUMBER
2